



FED. RD. DIV. NO.	STATE	COUNTY	PROJECT ID	ROAD / ROUTE NO.	SHEET NO.
3	SC	SPARTANBURG CHEROKEE	P027114	INTERSTATE 85	TC22F

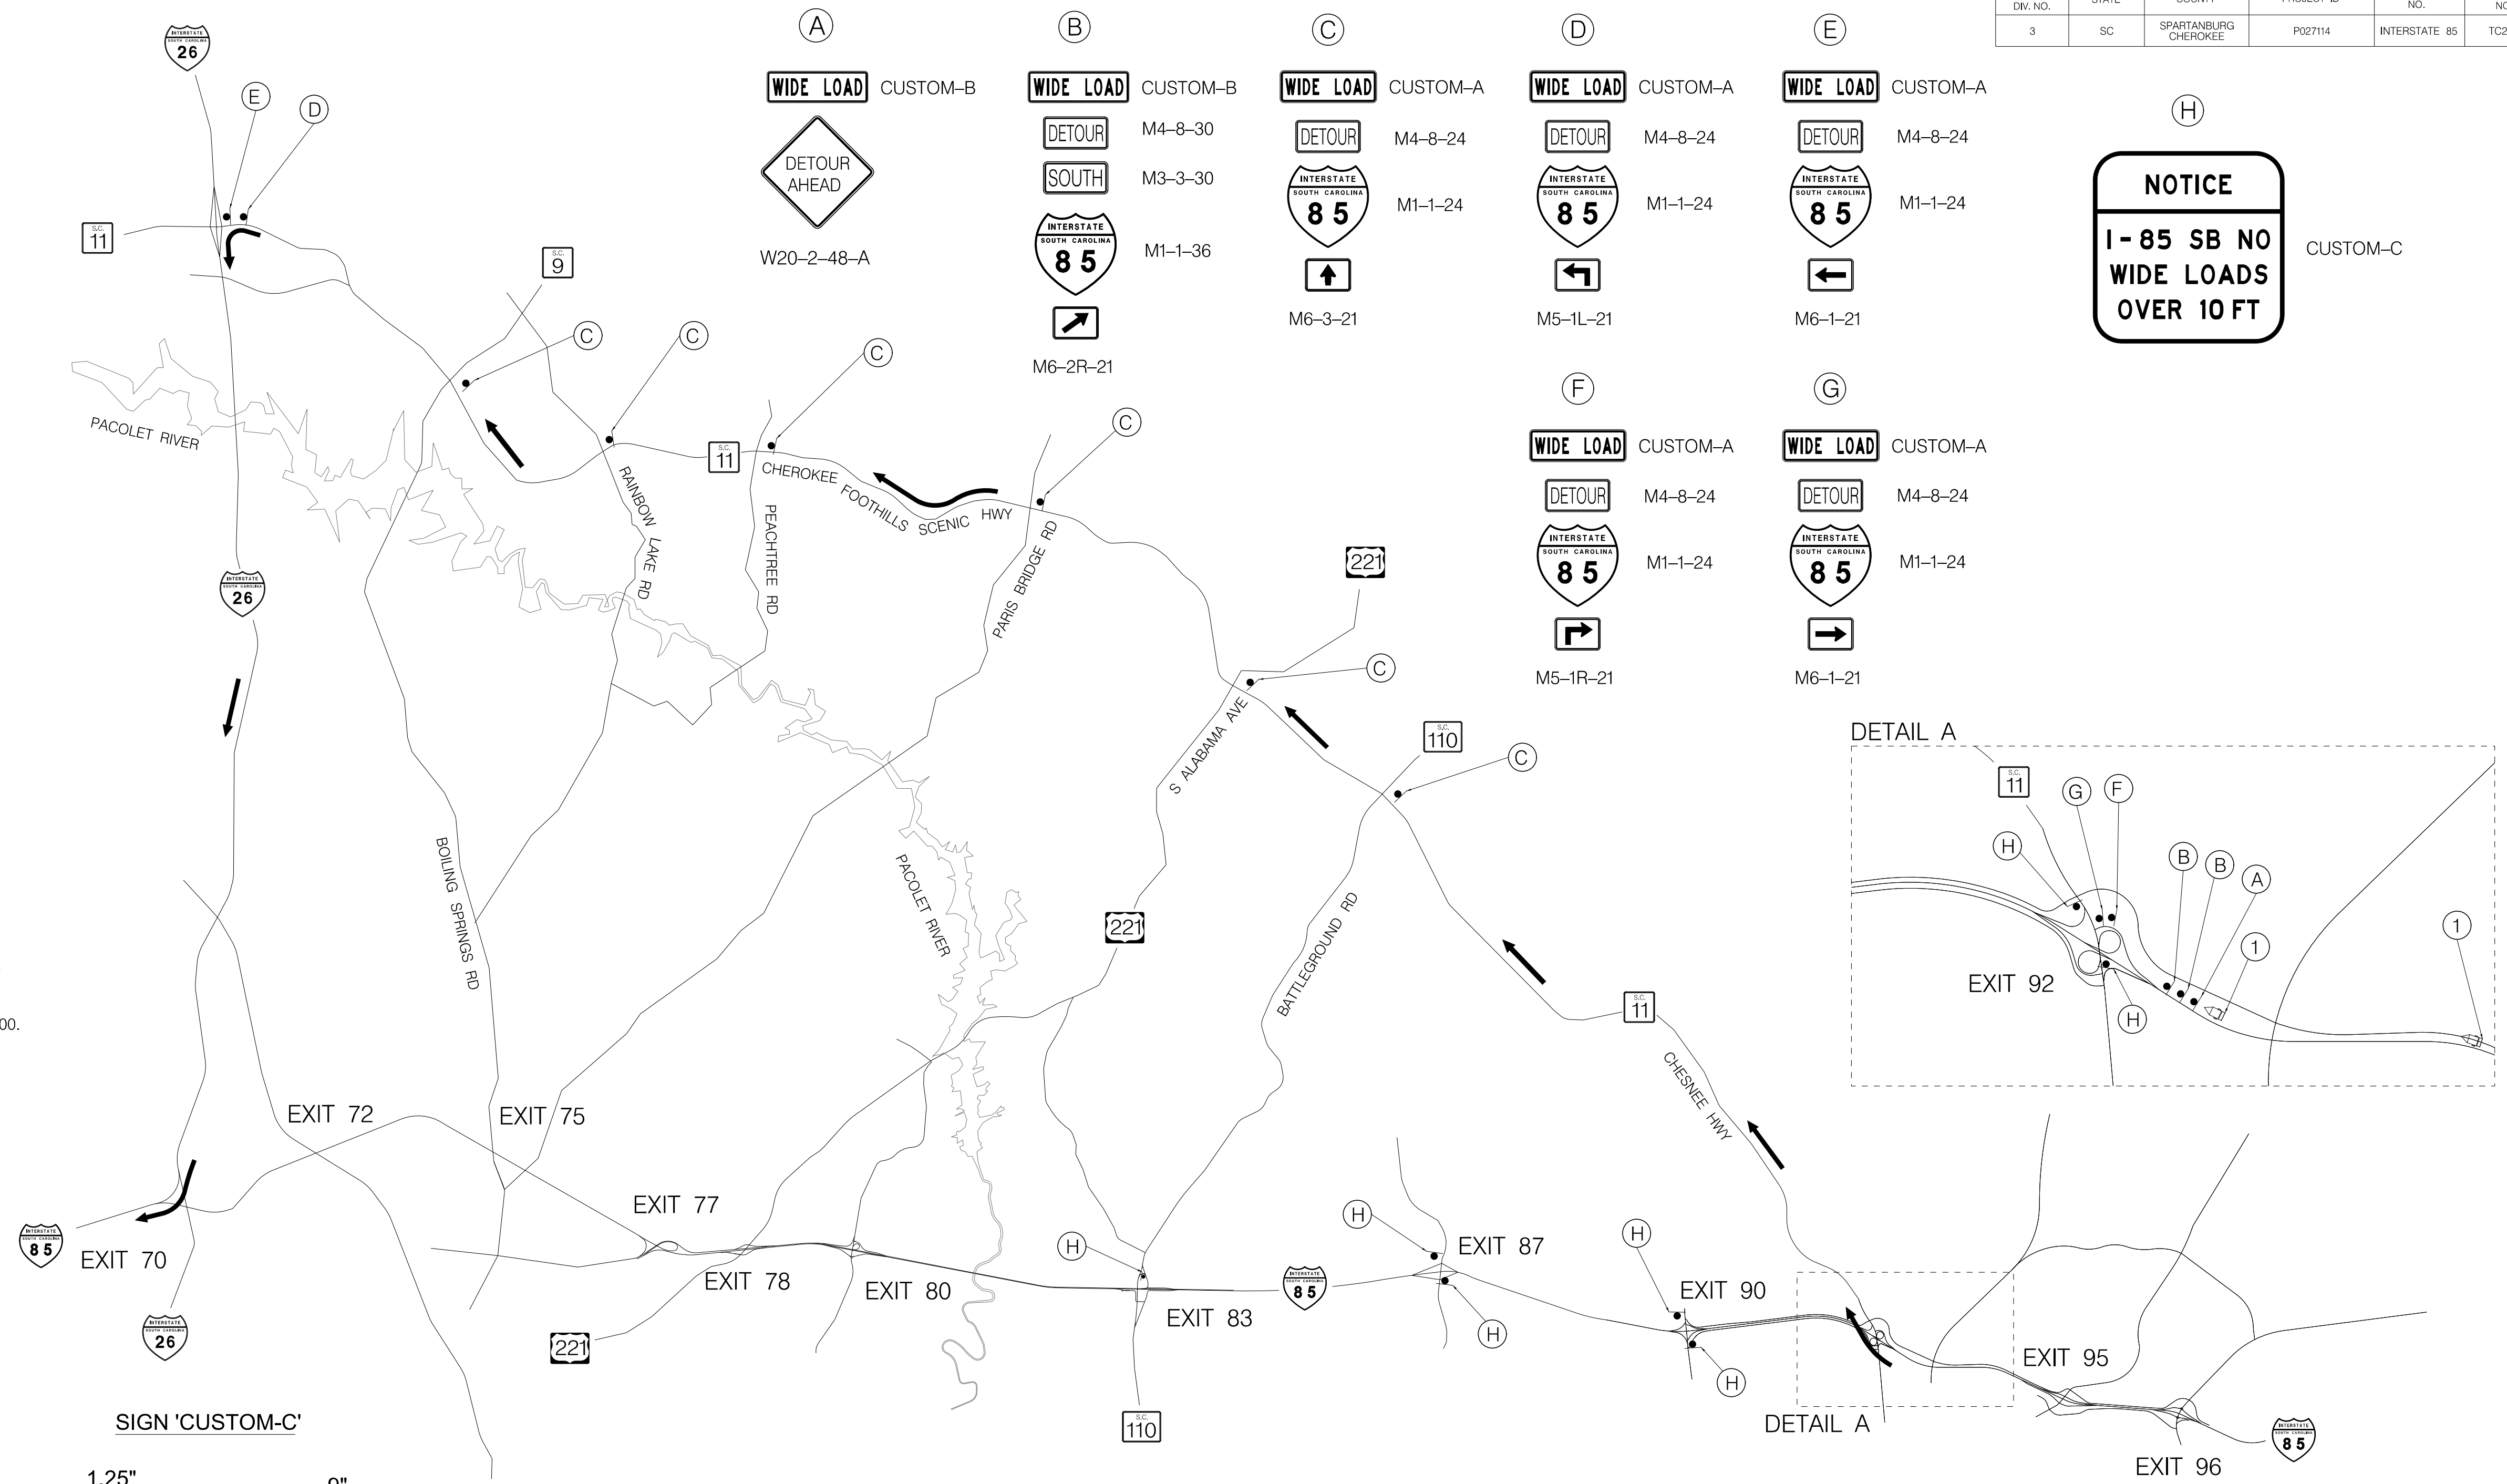


**GENERAL NOTES**

1. DETOUR SHALL BE IN PLACE PRIOR TO ANY SOUTHBOUND SPLIT SOUTH OF EXIT 92 DURING STAGE 2 PHASE 1.
2. SPACE DETOUR SIGNS IN ACCORDANCE WITH STANDARD DRAWING 610-605-00.
3. IF CONDITIONS WARRANT, SCDOT RESERVE THE RIGHT TO REQUEST THE CONTRACTOR TO MODIFY THE ROUTE.


**SIGN 'CUSTOM-A'**

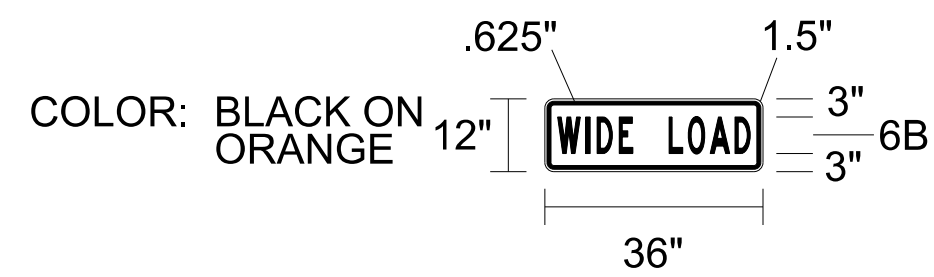


**SIGN 'CUSTOM-B'**

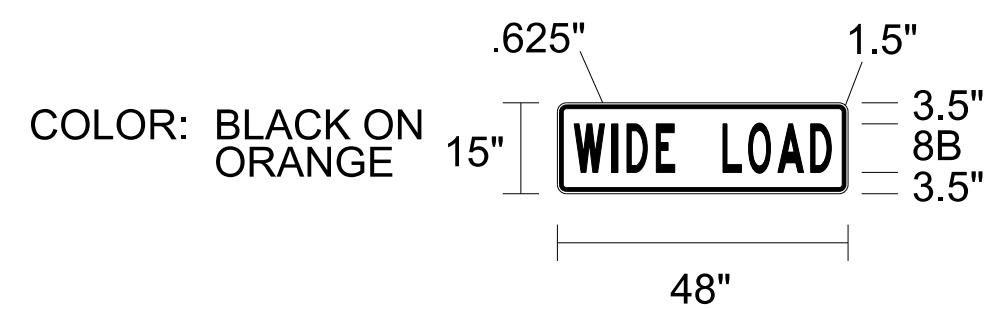

**SIGN 'CUSTOM-C'**

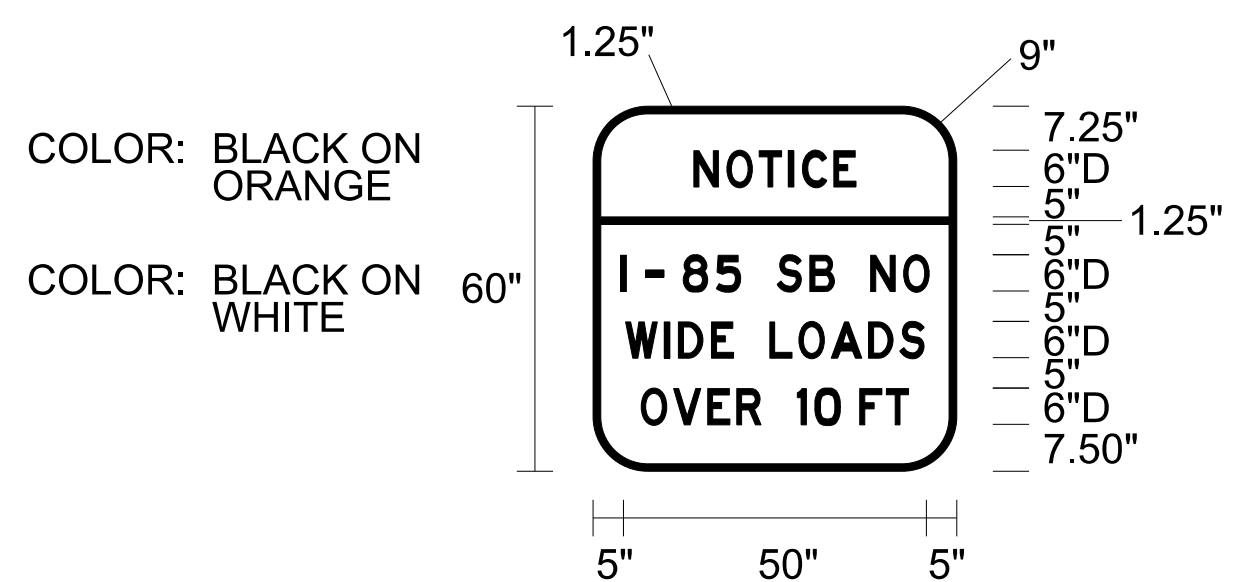


**① CMS DETAIL 1**

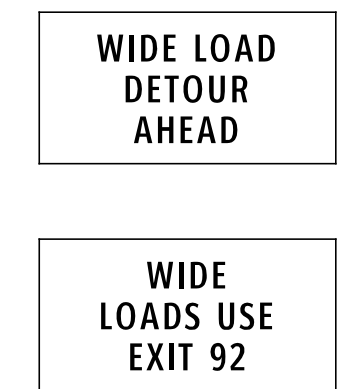

**LEGEND**

•	PORTABLE PLASTIC DRUMS	—	TYPE II BARRICADE
•	SIGNS	—	TYPE III BARRICADE
■	WORK AREA	—	TEMPORARY CONCRETE BARRIER
◁	TRAILER	—	ATTENUATOR
		—	TMA TRUCK

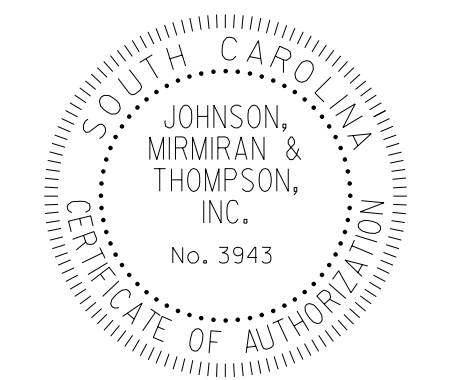

7			
6			
5			
4			
3			
2			
1	MJW	10/29/20	NEW SHEET - ADDED DETOUR
REV. NO.	BY	DATE	DESCRIPTION OF REVISION

SOUTH CAROLINA DEPARTMENT OF TRANSPORTATION  
INTERSTATE 85

TRAFFIC CONTROL SHEET

INTERSTATE I-85 SB SPLIT - WIDE LOAD  
DETOUR PLAN

p:\parrish-pw\Documents\Projects\I-85 Widening\Design\Traffic Control\Proj\SECTION 2\pMT-C020-Wide-Load-SB-Split-DeTour.dgn 10/29/20